




PLC 9A LED INSTALLATION

RAMTEL CORP.
115 Railroad Ave.
Johnston, RI 02919
401-231-3340

10" Sq. Stainless Steel
Column Height 92 1/2"
With Light 99 1/8"

Power Consumption
50 Watts - 120VAC
150 Watts with Heater

BOLT LAYOUT FOR COLUMN
(4) 5/8" BOLTS - 16" LONG
TEMPLATE PROVIDED.

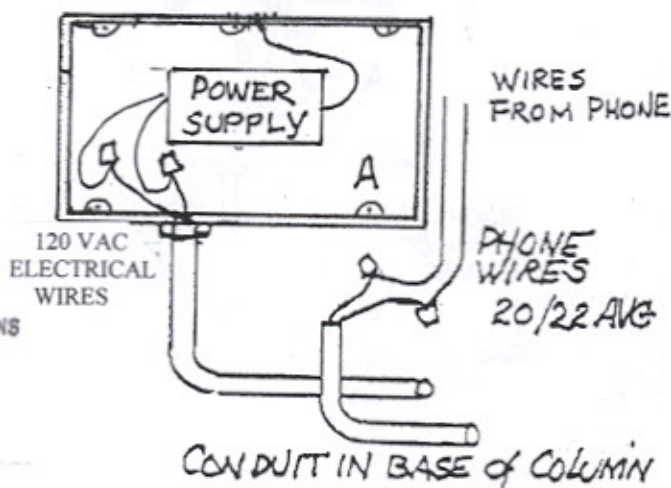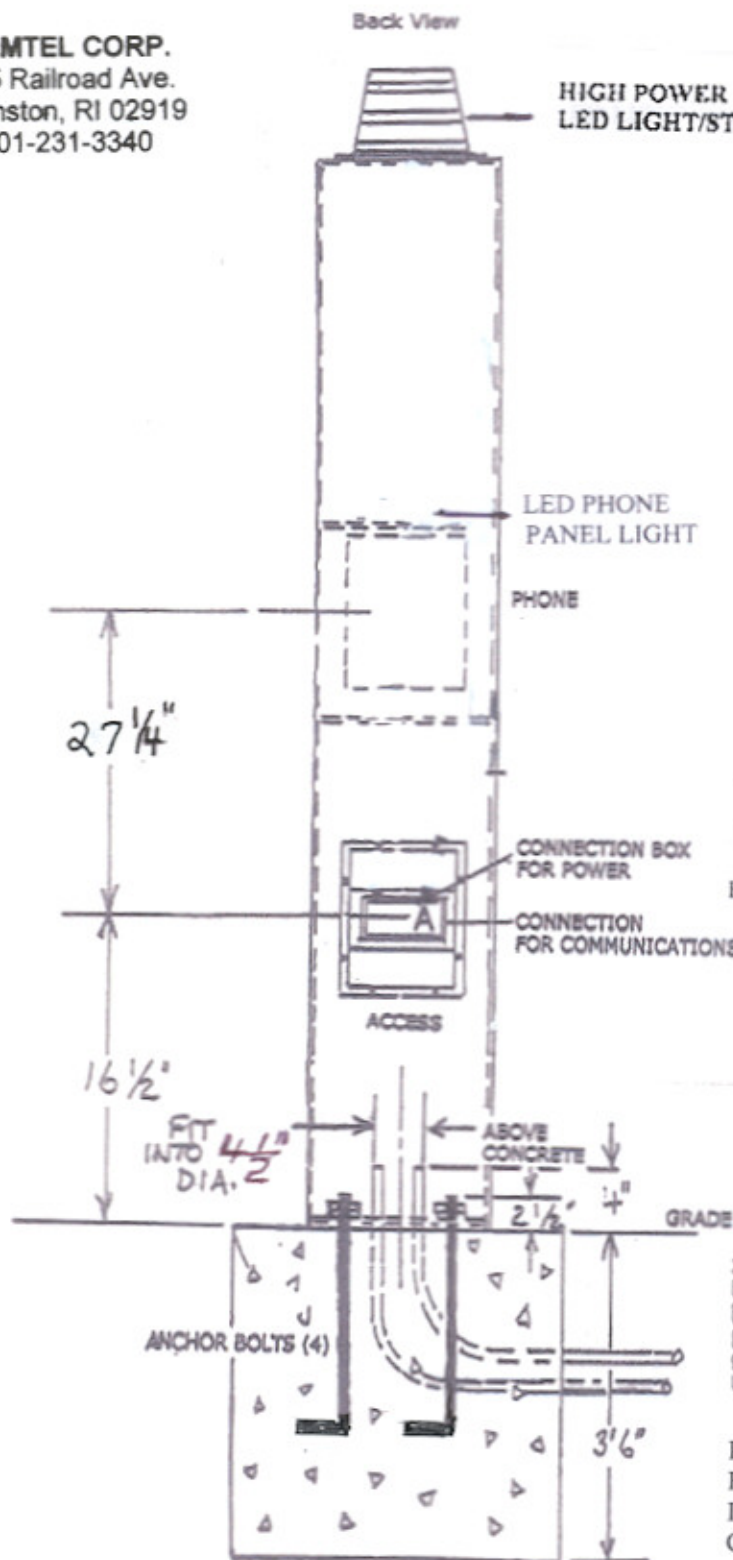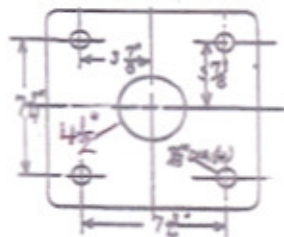

20" SQ. CONCRETE COLUMN
BASE SHALL BE SURROUNDED
BY UNDISTURBED SOIL OR
BACK FILL COMPACTED TO
95% DENSITY OF SURROUNDING
UNDISTURBED SOIL.

PROVIDE ABOUT 18" LENGTH OF PVC COATED
FLEXIBLE CONDUIT FROM ELECTRICAL CONDUIT
IN BASE TO CONNECTION BOX IN COLUMN.
COLUMN IS PRE-WIRED.