
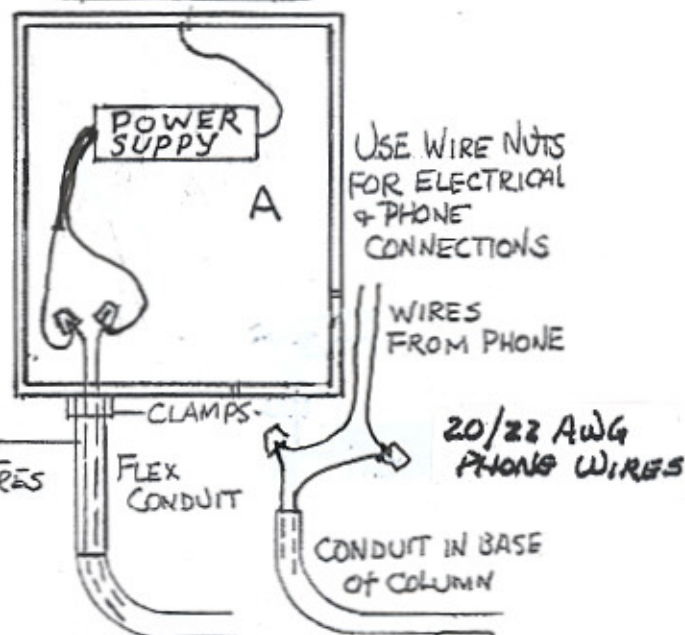
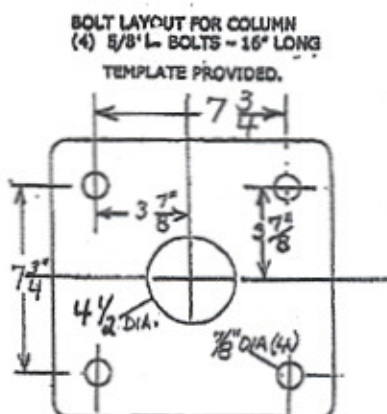


# PLC 8A LED INSTALLATION

POWER CONSUMPTION  
 200 WATTS - 120 VAC  
 300 WATTS - WITH HEATER

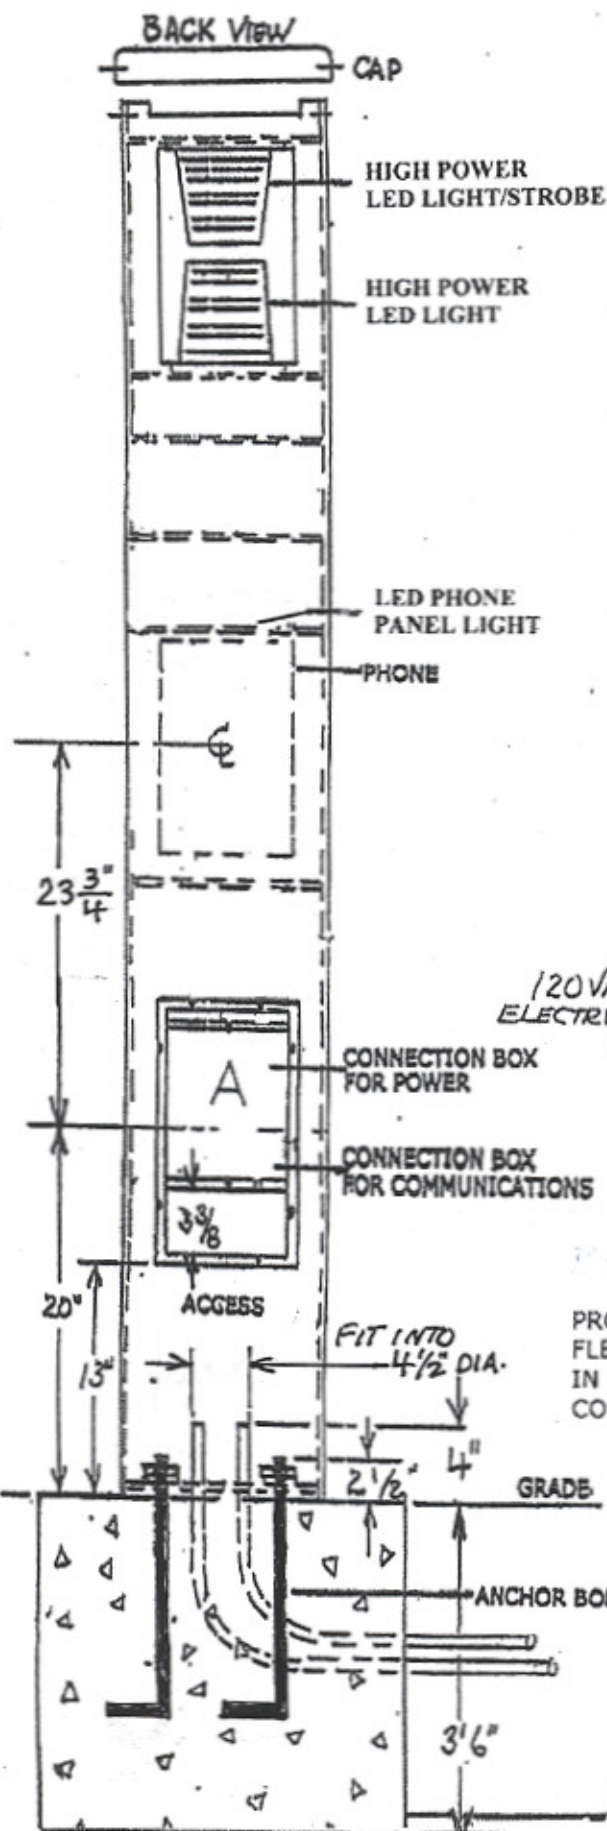

11" Sq. S.S. COLUMN

PROVIDE ABOUT 18" LENGTH OF PVC COATED FLEXIBLE CONDUIT FROM ELECTRICAL CONDUIT IN BASE TO CONNECTION BOX IN COLUMN. COLUMN IS PRE-WIRED.

**RAMTEL CORP.**  
 115 Railroad Ave.  
 Johnston, RI 02919  
 401-231-3340

20" SQ. CONCRETE COLUMN BASE SHALL BE SURROUNDED BY UNDISTURBED SOIL OR BACK FILL COMPACTED TO 95% DENSITY OF SURROUNDING UNDISTURBED SOIL.