



# PLC 7A LED ALL CAMPUS ALERT INSTALLATION

BOLT LAYOUT FOR COLUMN  
 (3) 5/8-16" ANCHOR BOLTS  
 TEMPLATE PROVIDED

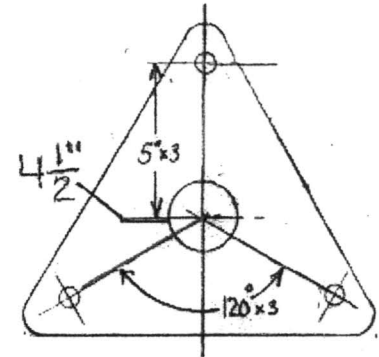

POWER CONSUMPTION  
 400 WATTS - 120 VAC  
 500 WATTS - WITH SPEAKER

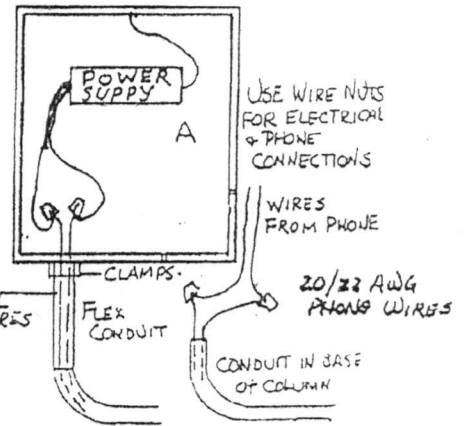


11 1/2" - 108" TRIANGLE COLUMN  
 STAINLESS STEEL

PROVIDE ABOUT 18" LENGTH OF PVC COATED FLEXIBLE CONDUIT FROM ELECTRICAL CONDUIT IN BASE TO CONNECTION BOX IN COLUMN. COLUMN IS PRE-WIRED.

20" SQ. CONCRETE COLUMN BASE SHALL BE SURROUNDED BY UNDISTURBED SOIL OR BACK FILL COMPACTED TO 95% DENSITY OF SURROUNDING UNDISTURBED SOIL.

THREE SPEAKER WIRES

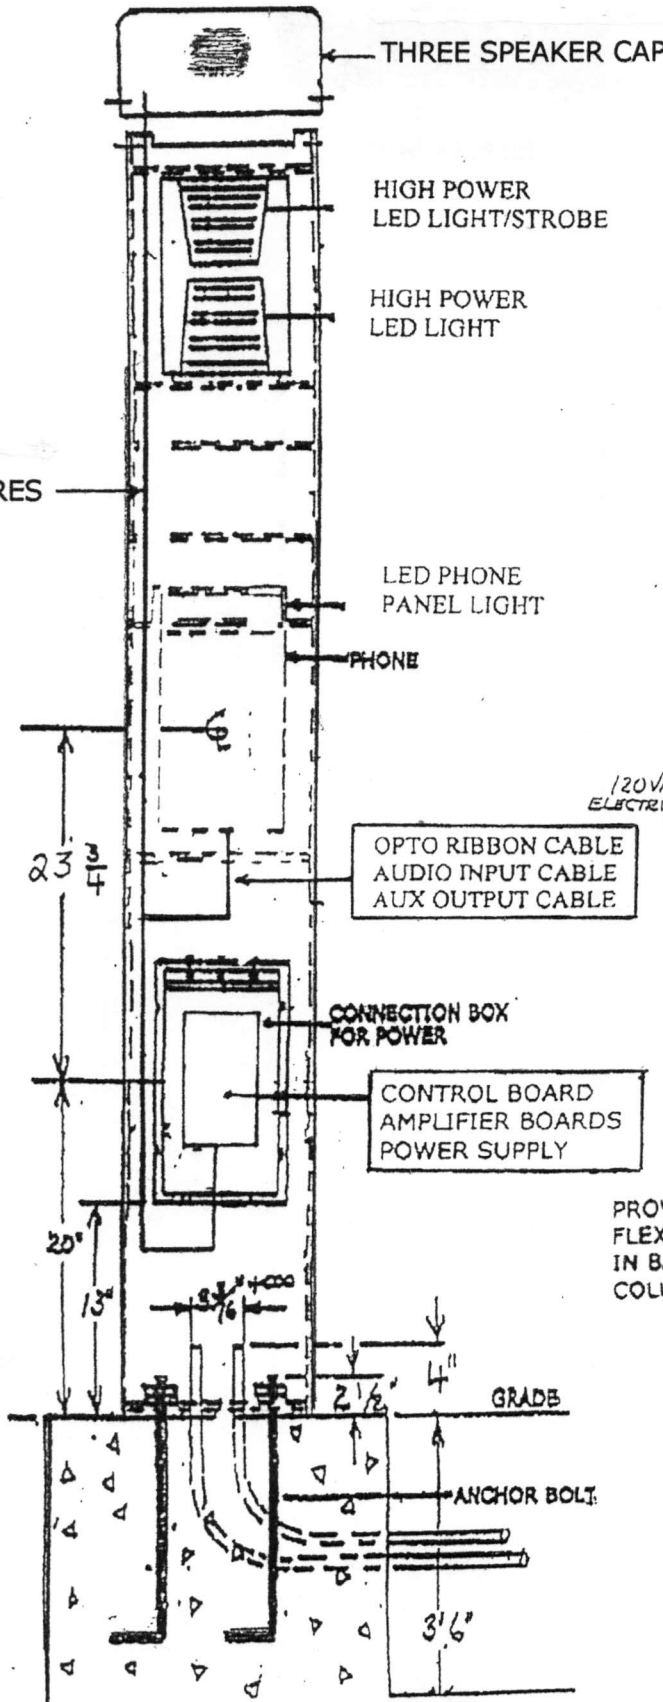

RAMTEL CORP.  
 115 Railroad Ave.  
 Johnston, RI 02919  
 401-231-3340